



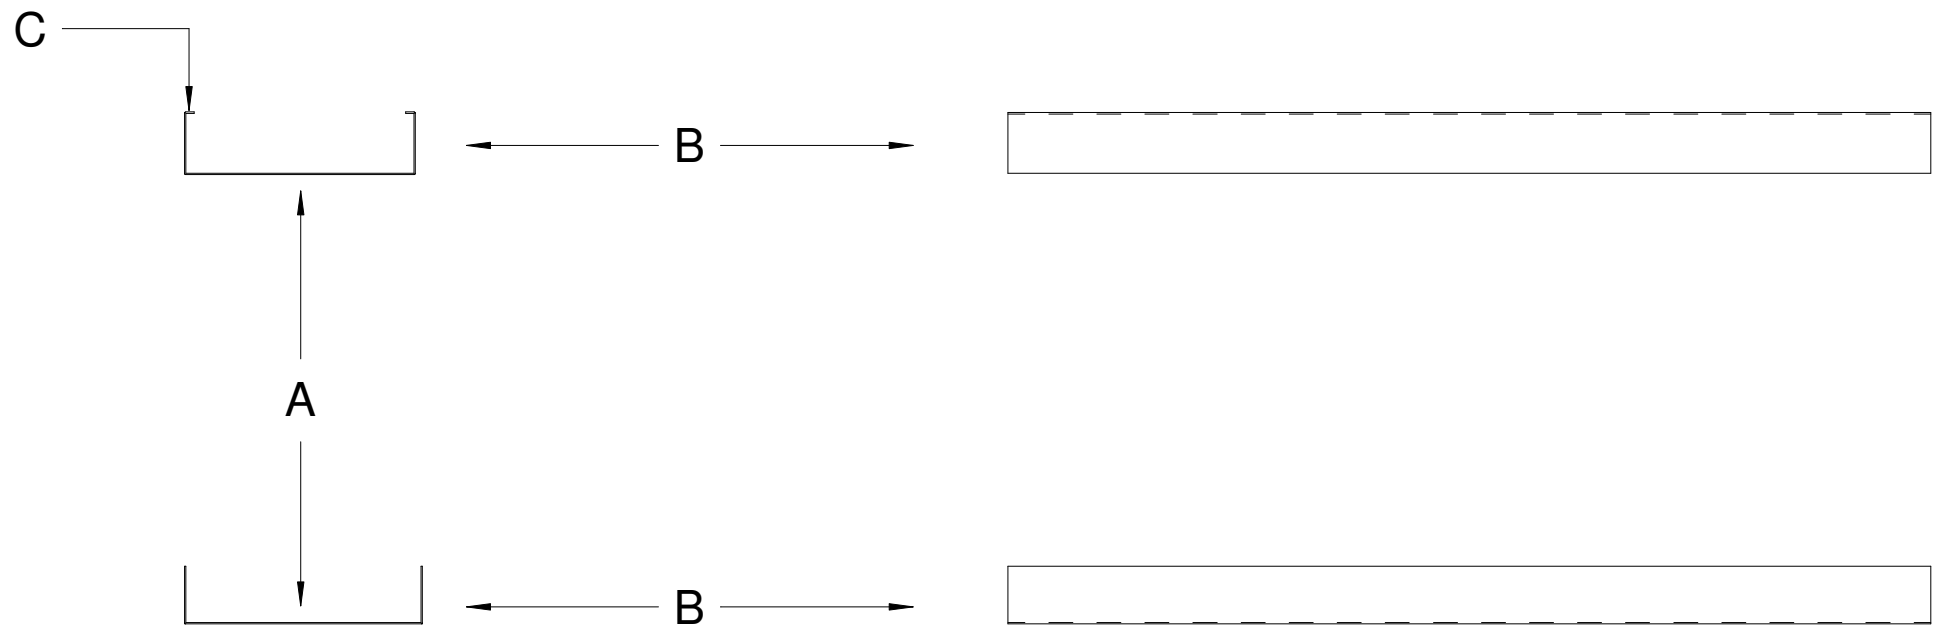

① PROFILE SECTION AND SIDE VIEW
1 : 5

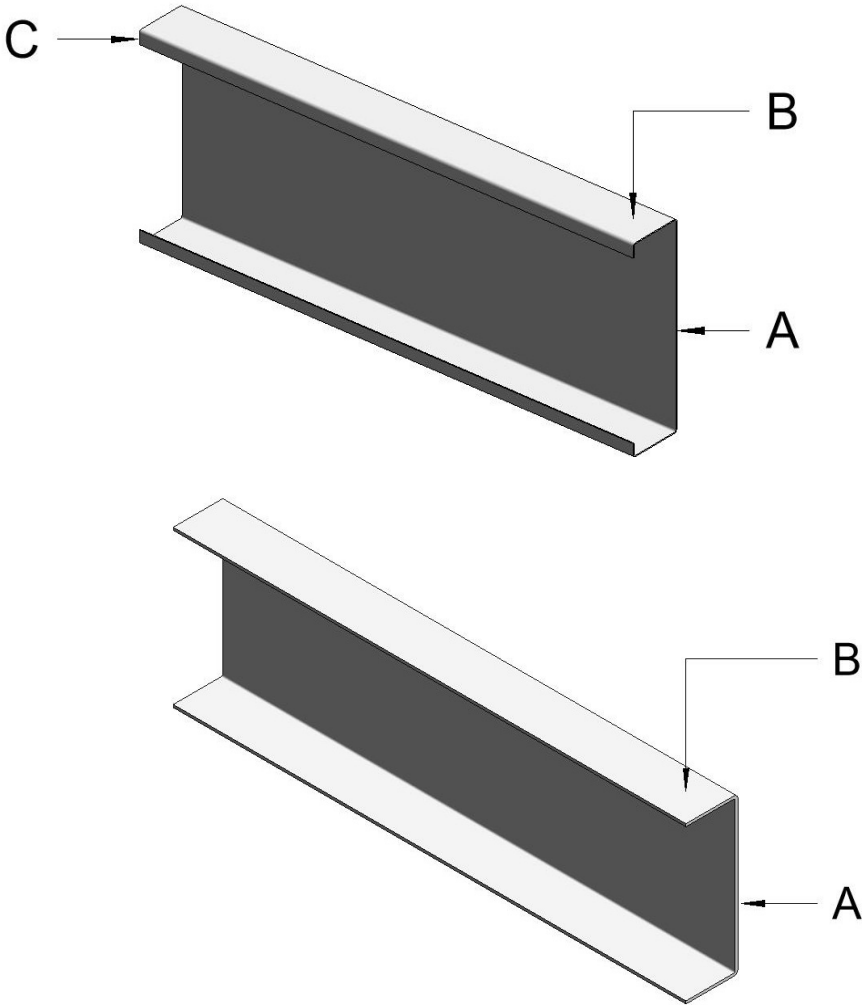

② LIPPED C PROFILE SECTION DETAIL
1 : 1



③ OPEN C PROFILE SECTION DETAIL
1 : 1



The Atrium | Don Miguel Extension
Road | San Juan | El Socorro |
Trinidad & Tobago | GMT-4
(868) 638-7268 EXT 267(Tel) | (868)
674-9170 (Fax)
Website: www.steel-framed.com |
www.facebook.com/steelframed

SFES
LGS PROFILE DATA SPECIFICATIONS
STEEL-FRAMED ENGINEERED SOLUTIONS LIMITED - HOUSING
DIVISION
THE ATRIUM
DON MIGUEL EXTENSION ROAD; SAN JUAN

No.	Description	Date

PROFILE DETAIL

Project number	N/A	D
Date	2021.05.24	
Drawn by	Author	
Checked by	Checker	
		Scale As indicated